

AERODROME LIGHTING CHART

DISTANCES IN METRES, ALTITUDES, ELEVATIONS AND HEIGHTS IN FEET


AD ELEV 37 FT

ARP 25° 15' 39.81"N 051° 33' 54.34"E


D-ATIS AP ID-DOHCAYA 126.45

TWR 118.90 (PRI) 119.025 (SRY) 121.925 (GMC)

DOHA/Doha Intl. (OTBD)

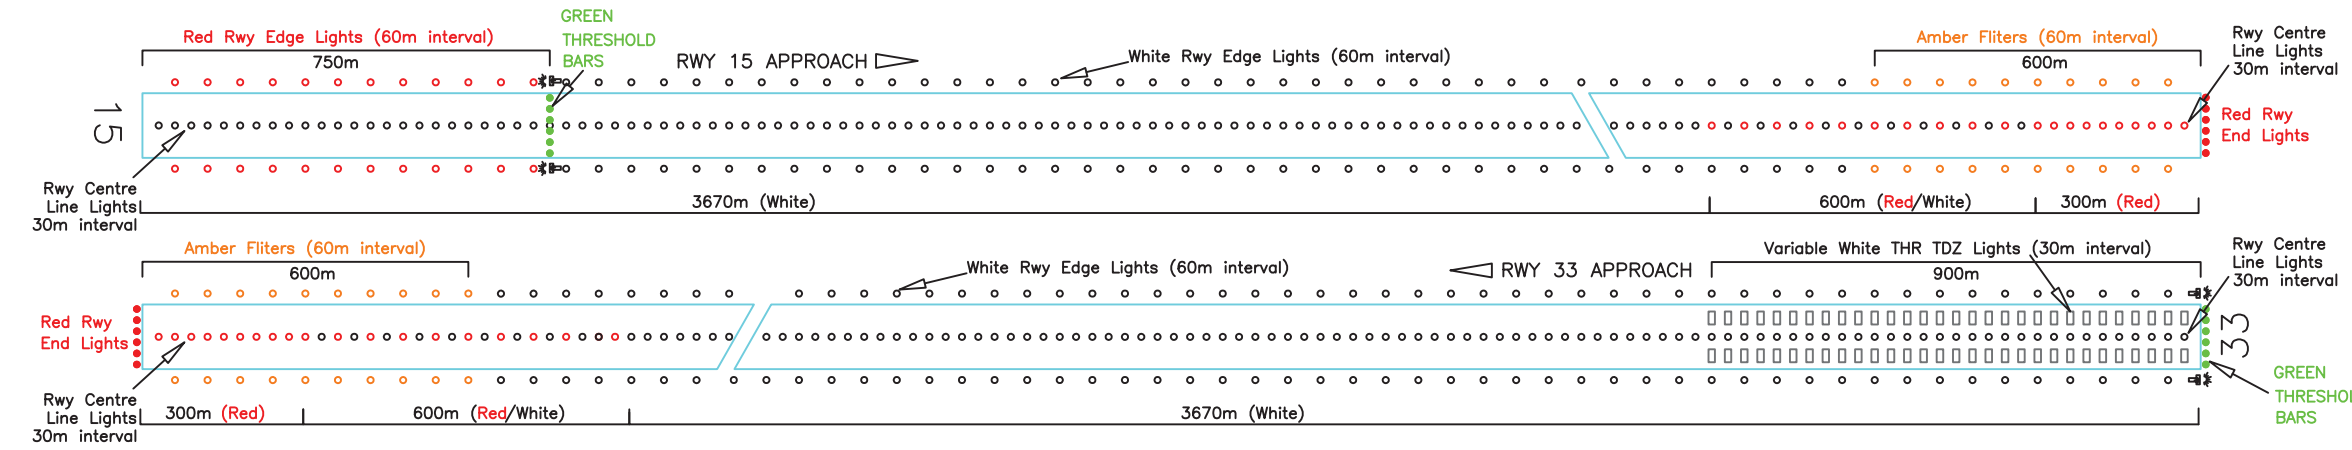

LEGEND	
GREEN CENTRE-LINE LIGHTS ON ALL TWY	●
BLUE APRON/TAXIWAY EDGE LIGHTS	●
RED STOP BARS ON ALL TAXIWAYS	— · — ·
WHITE RWY EDGE LIGHTS SPACED 60M	○
GREEN THRESHOLD BARS & RTIL	■
BUILDINGS AND HANGARS	■
RED RWY END LIGHTS	●
VARIABLE RED CENTRE-LINE WITH CROSS-BARS	●
RWY EDGE LIGHTS LAST 600M AT EACH END AMBER FLITERS	○
LINKWAY DESIGNATED BY MARKER BOARDS ILLUMINATED AT NIGHT	TWY G
SEQUENCED STROBE APPROACH LIGHTS	■

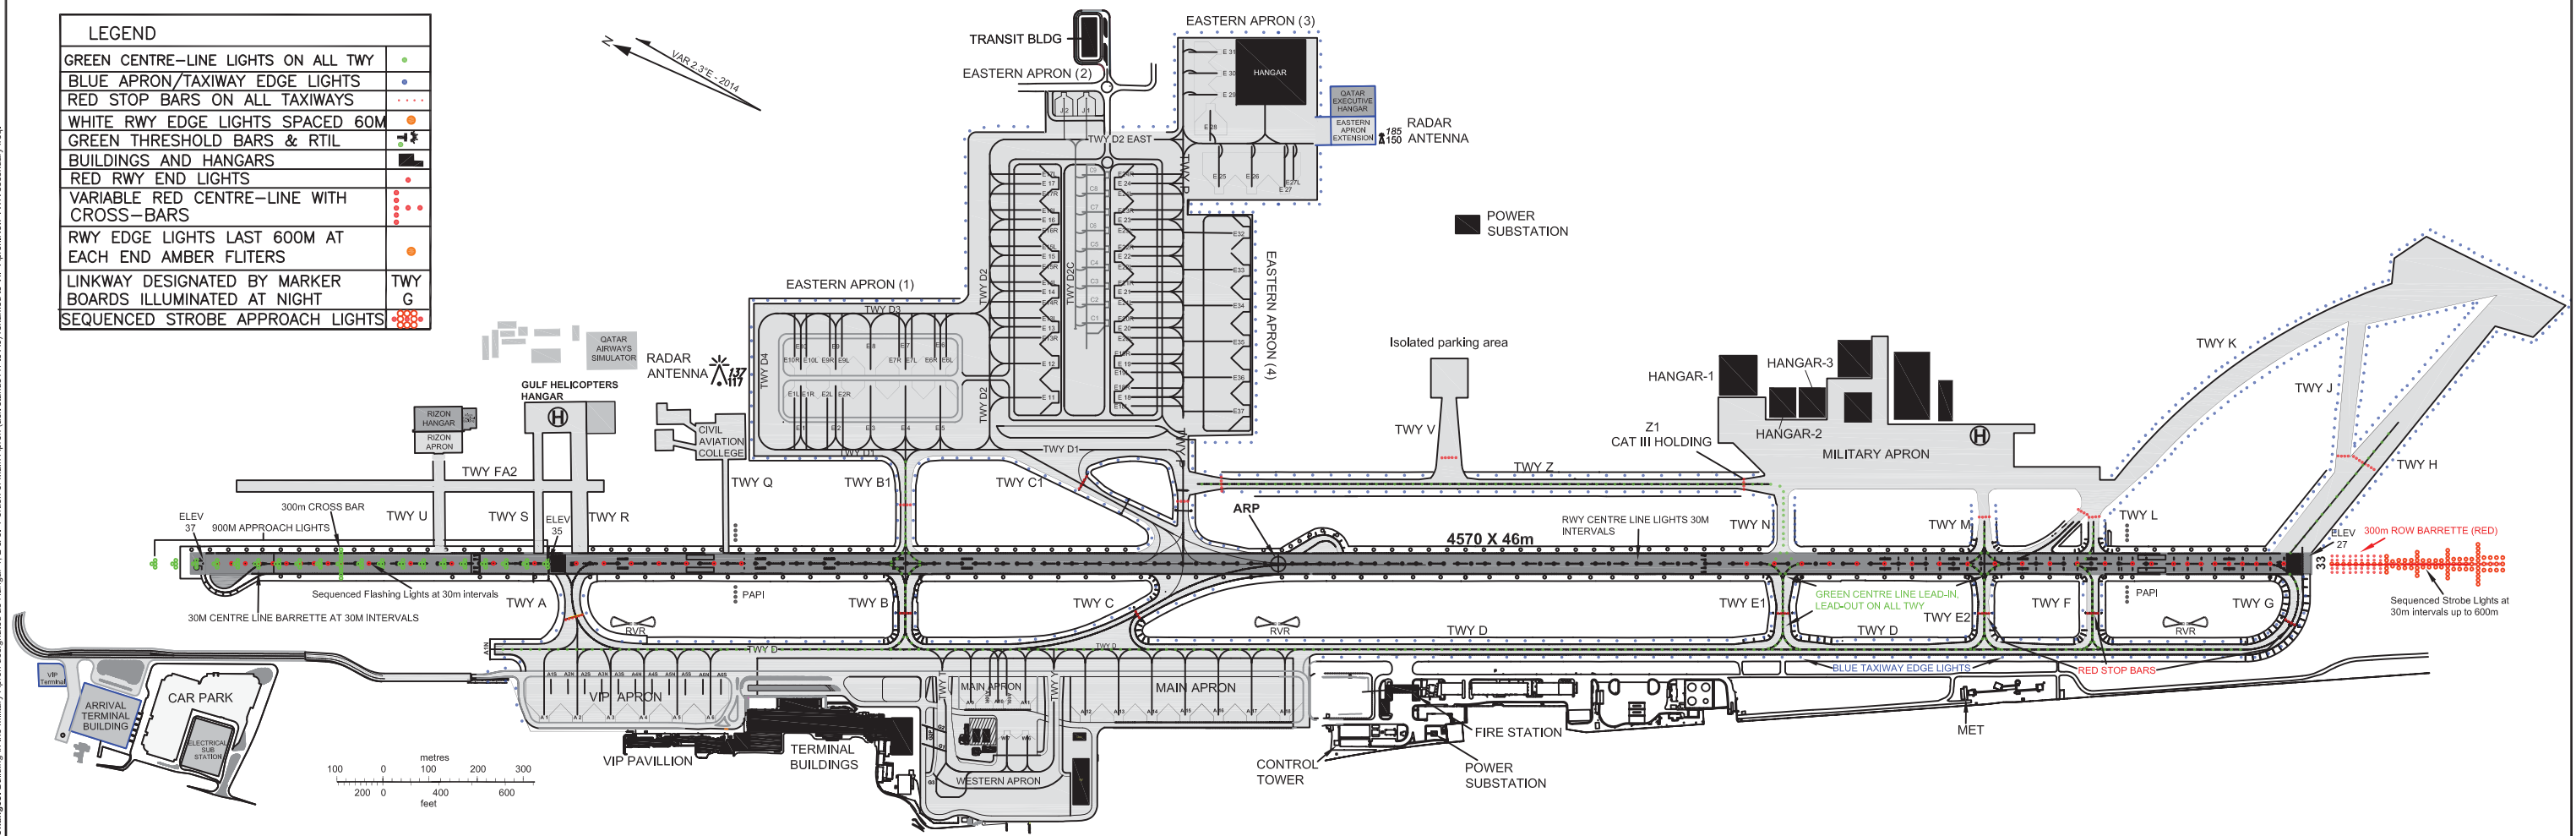

Changes: Building in the Military Apron designated as Hangar 1, 2 & 3. Portion of Main Apron (sect stands A1 to A6) renamed to VIP Apron, New TWR secondary freq.