

# AERODROME CHART - ICAO


DISTANCES IN METRES,  
ALTITUDES, ELEVATIONS  
AND HEIGHTS IN FEET.

ARP  
251628N  
0513630E

AD ELEV 13FT

DOHA APP EAST	124.775 / 120.600	HAMAD CLEARANCE DELIVERY	120.875
DOHA APP WEST	119.725 / 125.125	HAMAD GROUND EAST	120.225 / 121.675
DOHA DIRECTOR EAST	119.40 / 121.125	HAMAD GROUND WEST	118.575 / 121.675
DOHA DIRECTOR WEST	123.875 / 119.225	HAMAD GROUND CENTRAL	118.65 / 121.675
HAMAD TWR EAST	118.525 / 118.225	HAMAD GROUND PLANNER	119.075
HAMAD TWR WEST	118.025 / 118.225	HAMAD GROUND OVERFLOW	118.075
		HAMAD DEPARTURE INFORMATION	126.85

# HAMAD Intl. OTHH

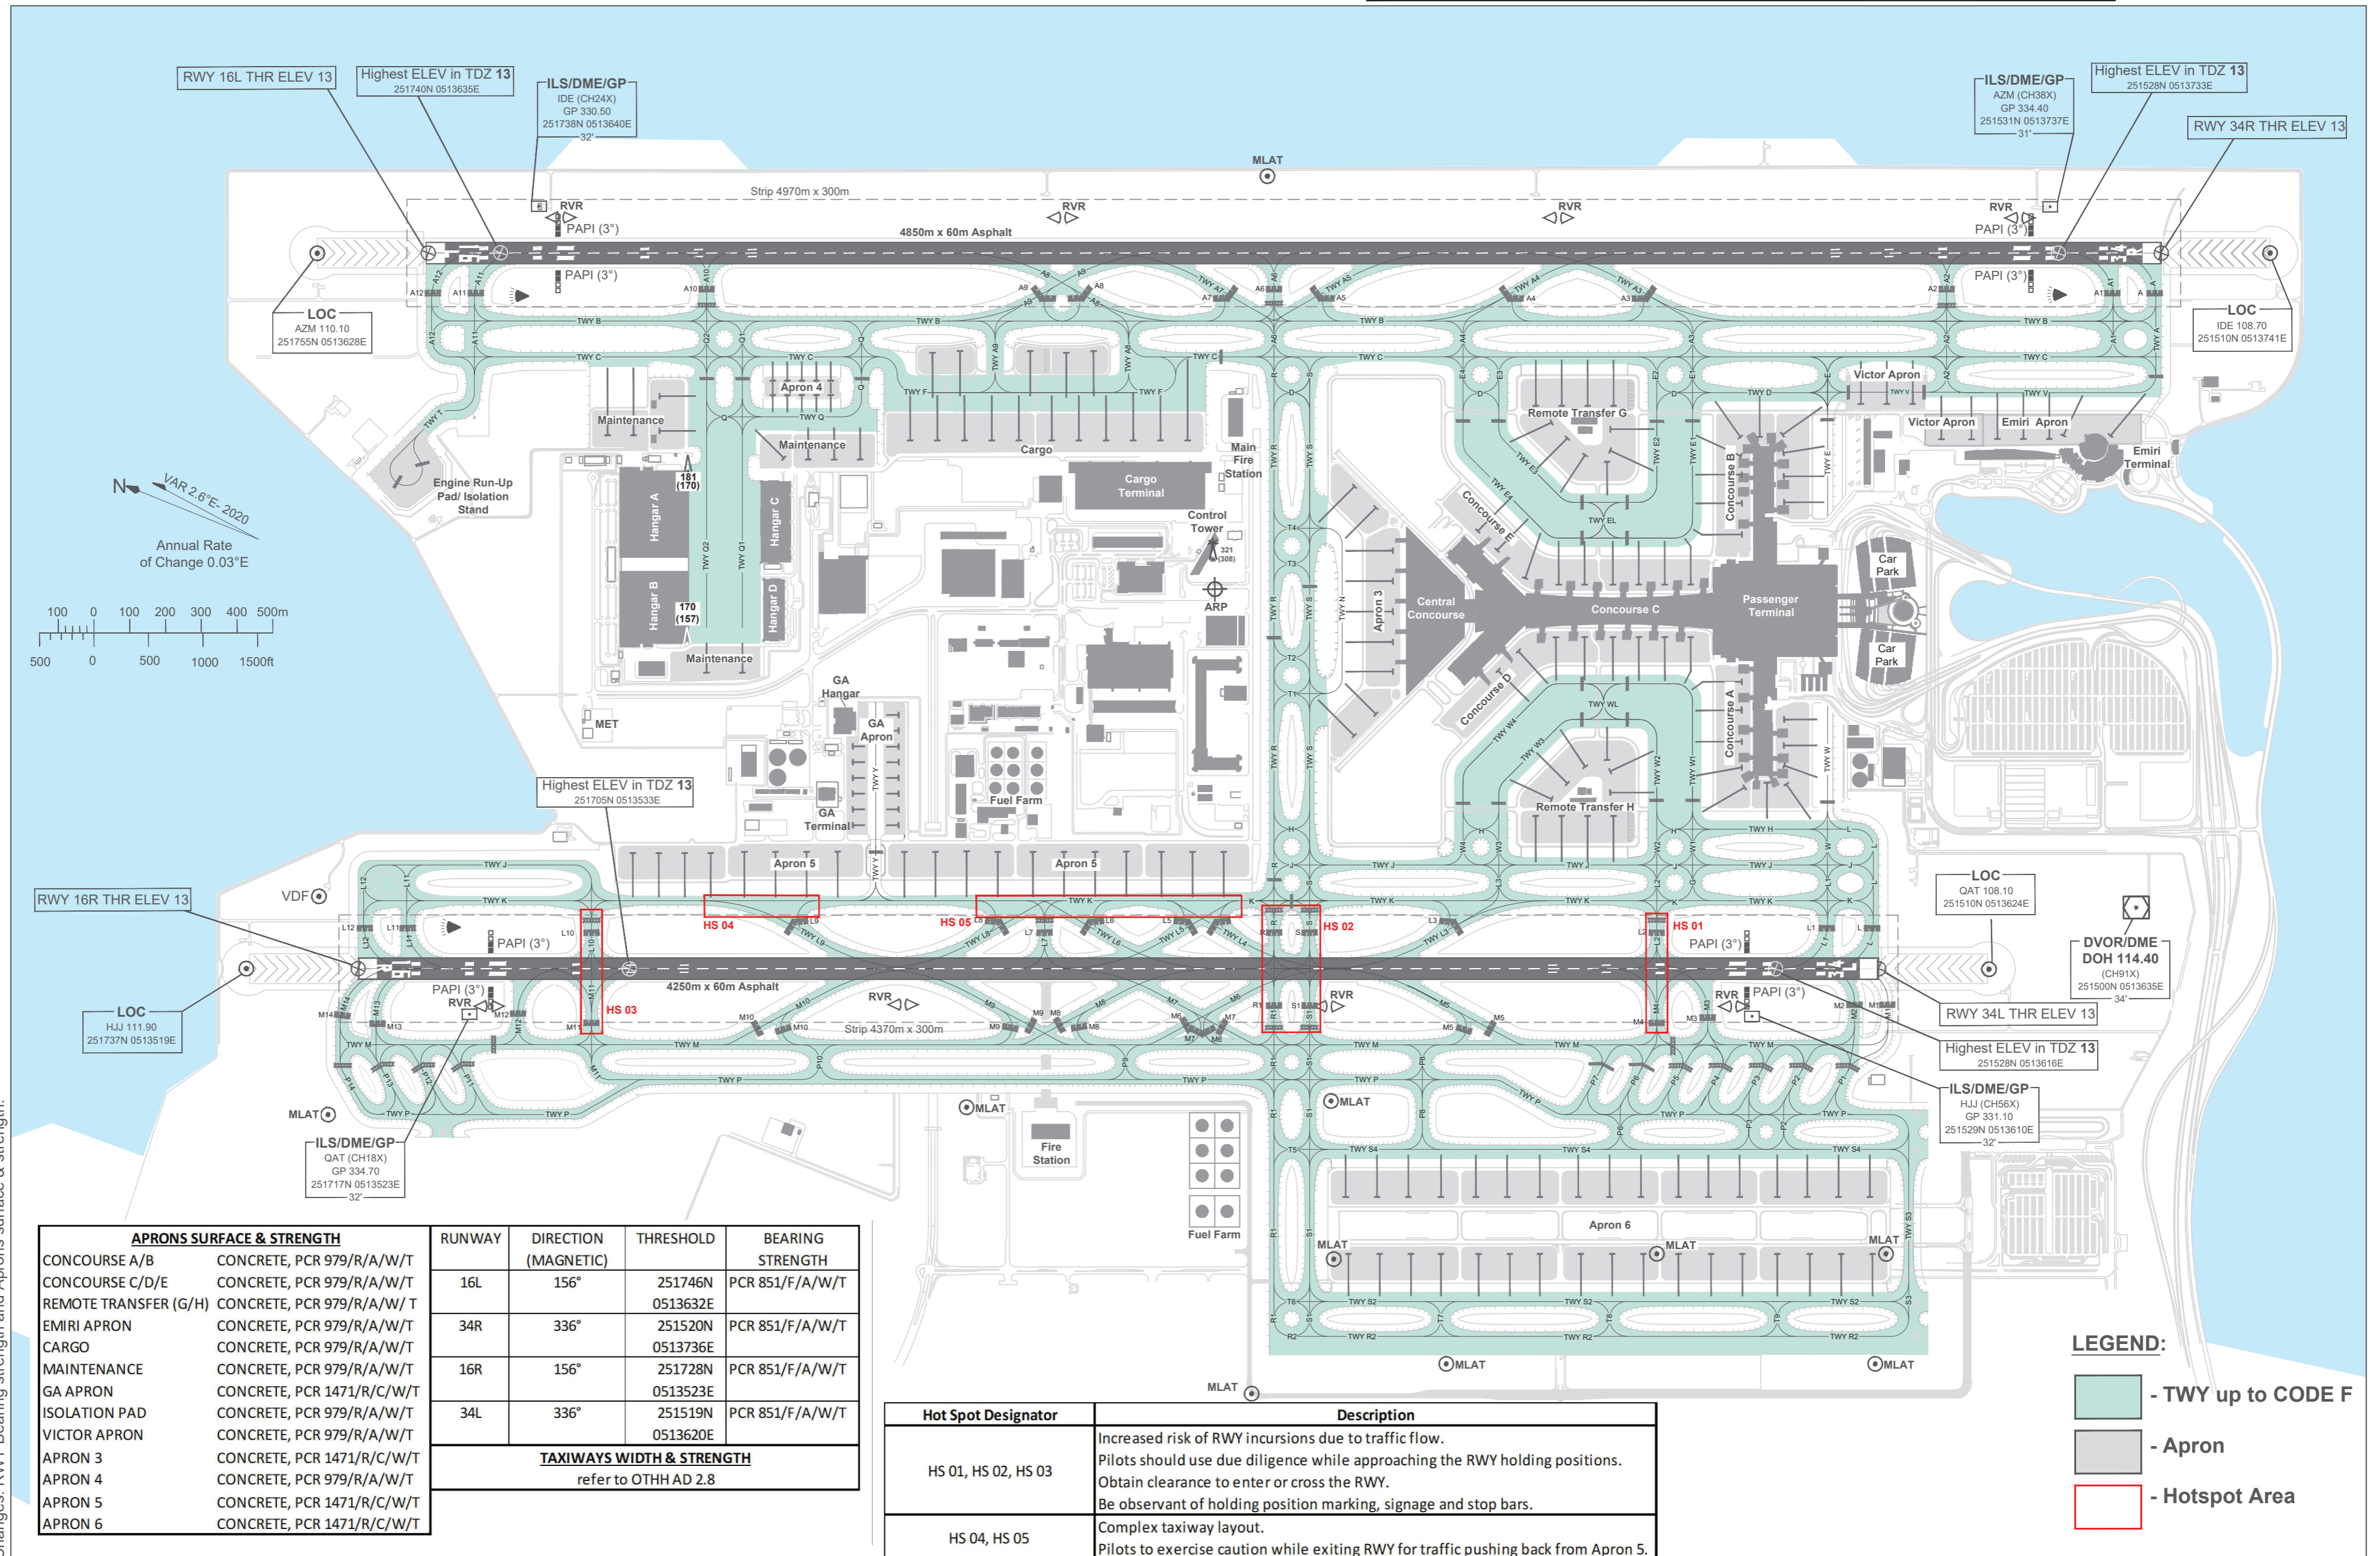

Changes: RWY Bearing strength and Aprons surface & strength.


APRONS SURFACE & STRENGTH		RUNWAY	DIRECTION (MAGNETIC)	THRESHOLD	BEARING STRENGTH
CONCOURSE A/B	CONCRETE, PCR 979/R/A/W/T				
CONCOURSE C/D/E	CONCRETE, PCR 979/R/A/W/T	16L	156°	251746N 0513632E	PCR 851/F/A/W/T
REMOTE TRANSFER (G/H)	CONCRETE, PCR 979/R/A/W/T				
EMIRI APRON	CONCRETE, PCR 979/R/A/W/T	34R	336°	251520N 0513736E	PCR 851/F/A/W/T
CARGO	CONCRETE, PCR 979/R/A/W/T				
MAINTENANCE	CONCRETE, PCR 979/R/A/W/T	16R	156°	251728N 0513523E	PCR 851/F/A/W/T
GA APRON	CONCRETE, PCR 1471/R/C/W/T				
ISOLATION PAD	CONCRETE, PCR 979/R/A/W/T	34L	336°	251519N 0513620E	PCR 851/F/A/W/T
VICTOR APRON	CONCRETE, PCR 979/R/A/W/T				
APRON 3	CONCRETE, PCR 1471/R/C/W/T	<b>TAXIWAYS WIDTH &amp; STRENGTH</b> refer to OTHH AD 2.8			
APRON 4	CONCRETE, PCR 979/R/A/W/T				
APRON 5	CONCRETE, PCR 1471/R/C/W/T				
APRON 6	CONCRETE, PCR 1471/R/C/W/T				

Hot Spot Designator	Description
HS 01, HS 02, HS 03	Increased risk of RWY incursions due to traffic flow. Pilots should use due diligence while approaching the RWY holding positions. Obtain clearance to enter or cross the RWY. Be observant of holding position marking, signage and stop bars.
HS 04, HS 05	Complex taxiway layout. Pilots to exercise caution while exiting RWY for traffic pushing back from Apron 5.


**LEGEND:**

- TWY up to CODE F
- Apron
- Hotspot Area


MARKING AIDS RWY 16L/34R AND EXIT TWY / TWY CENTERLINE AND EDGE LIGHTING

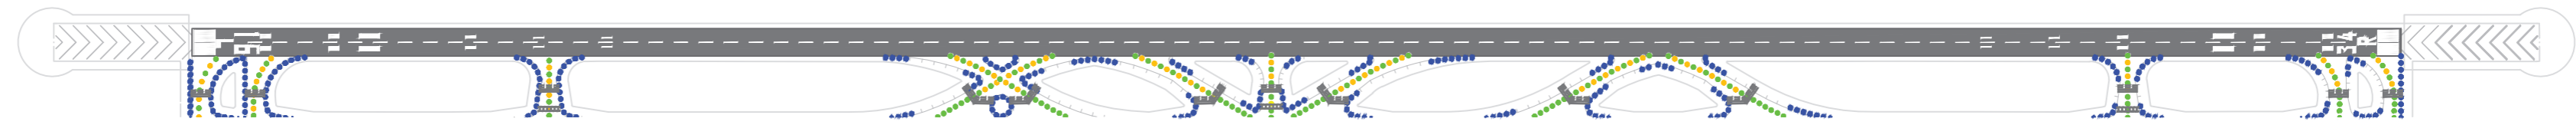


LIGHTING AIDS RWY 16L AND EXIT TWY

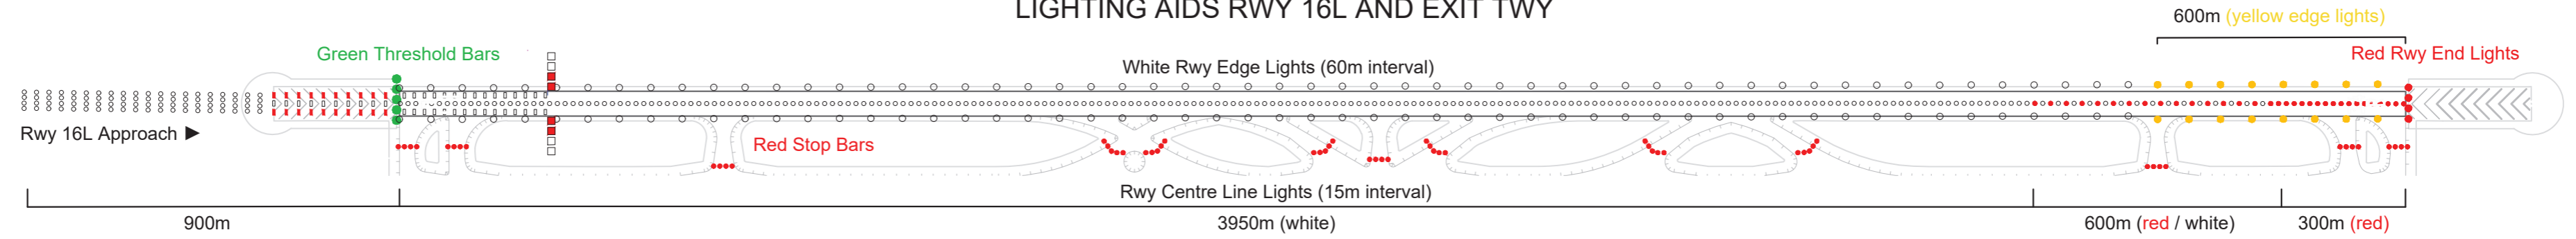


LIGHTING AIDS RWY 34R AND EXIT TWY

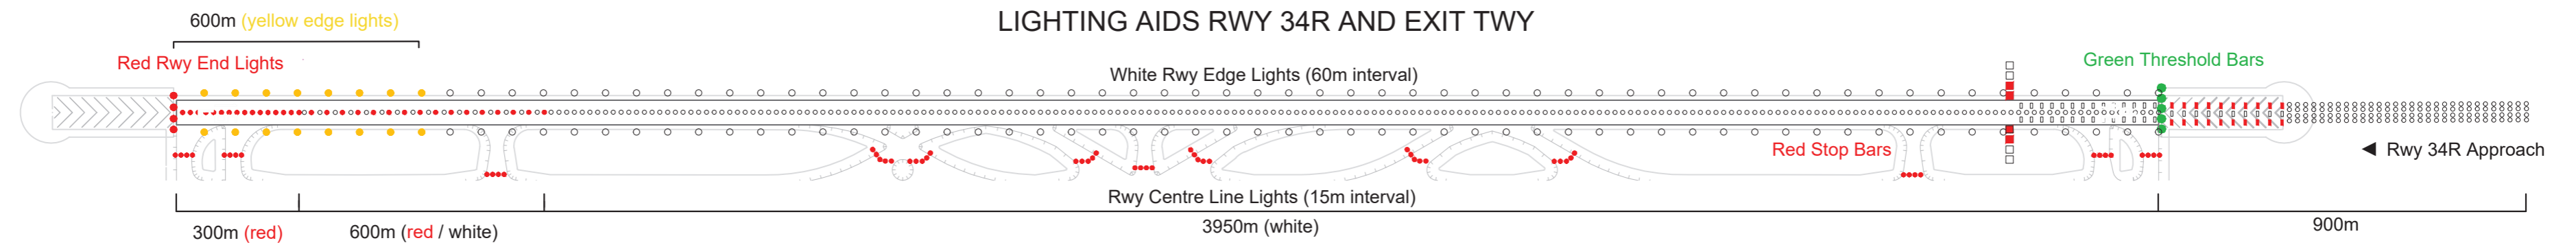

MARKING AIDS RWY 16R/34L AND EXIT TWY / TWY CENTERLINE AND EDGE LIGHTING

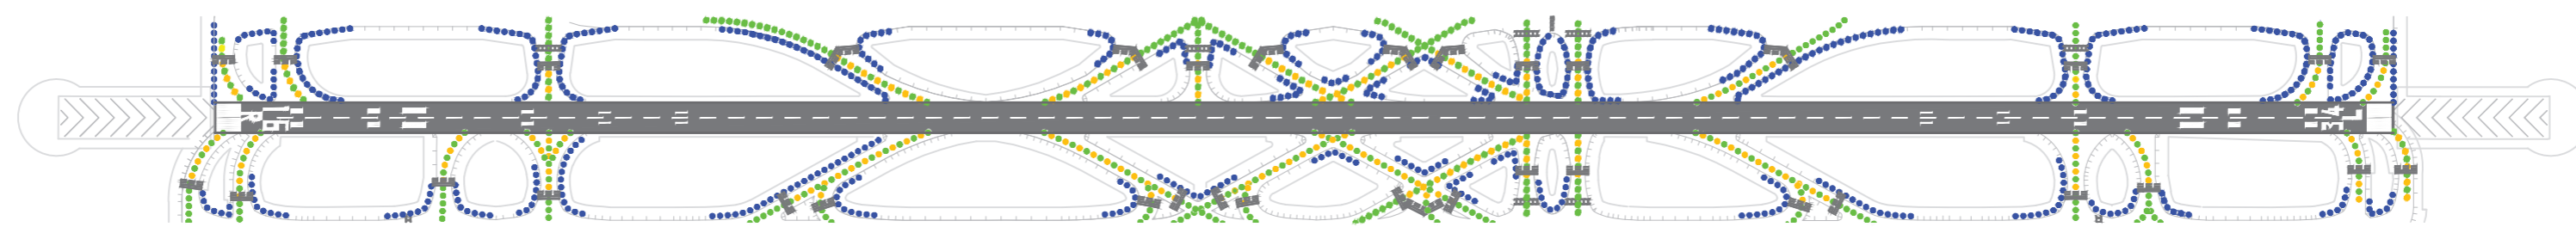

LIGHTING AIDS RWY 16R AND EXIT TWY

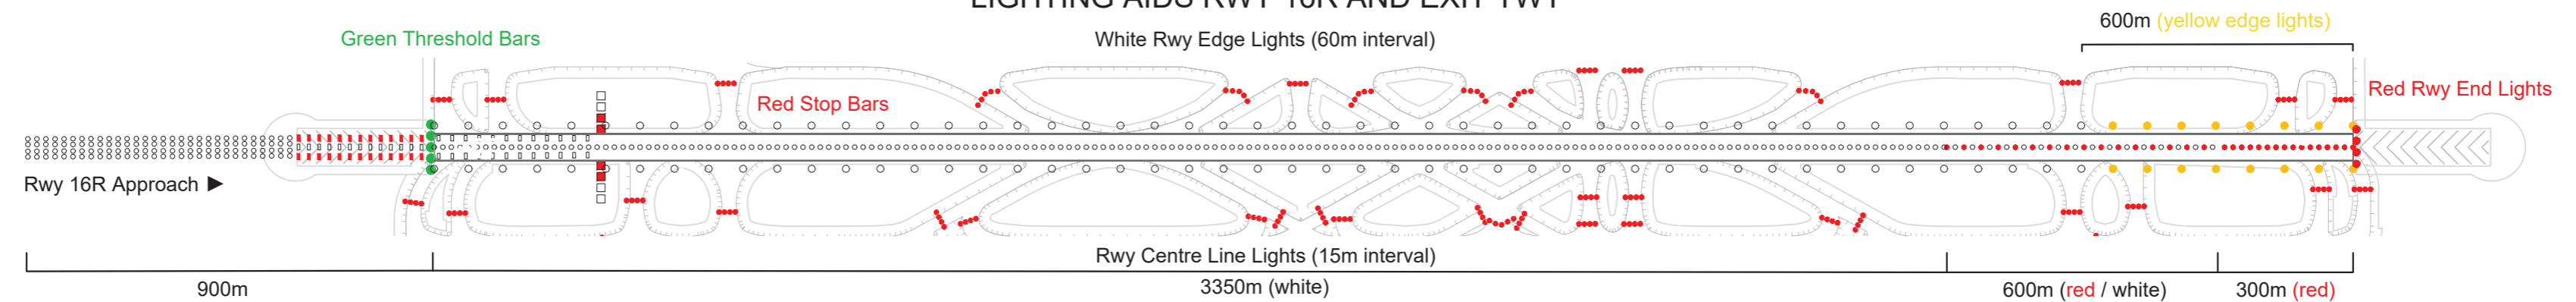

LIGHTING AIDS RWY 34L AND EXIT TWY

