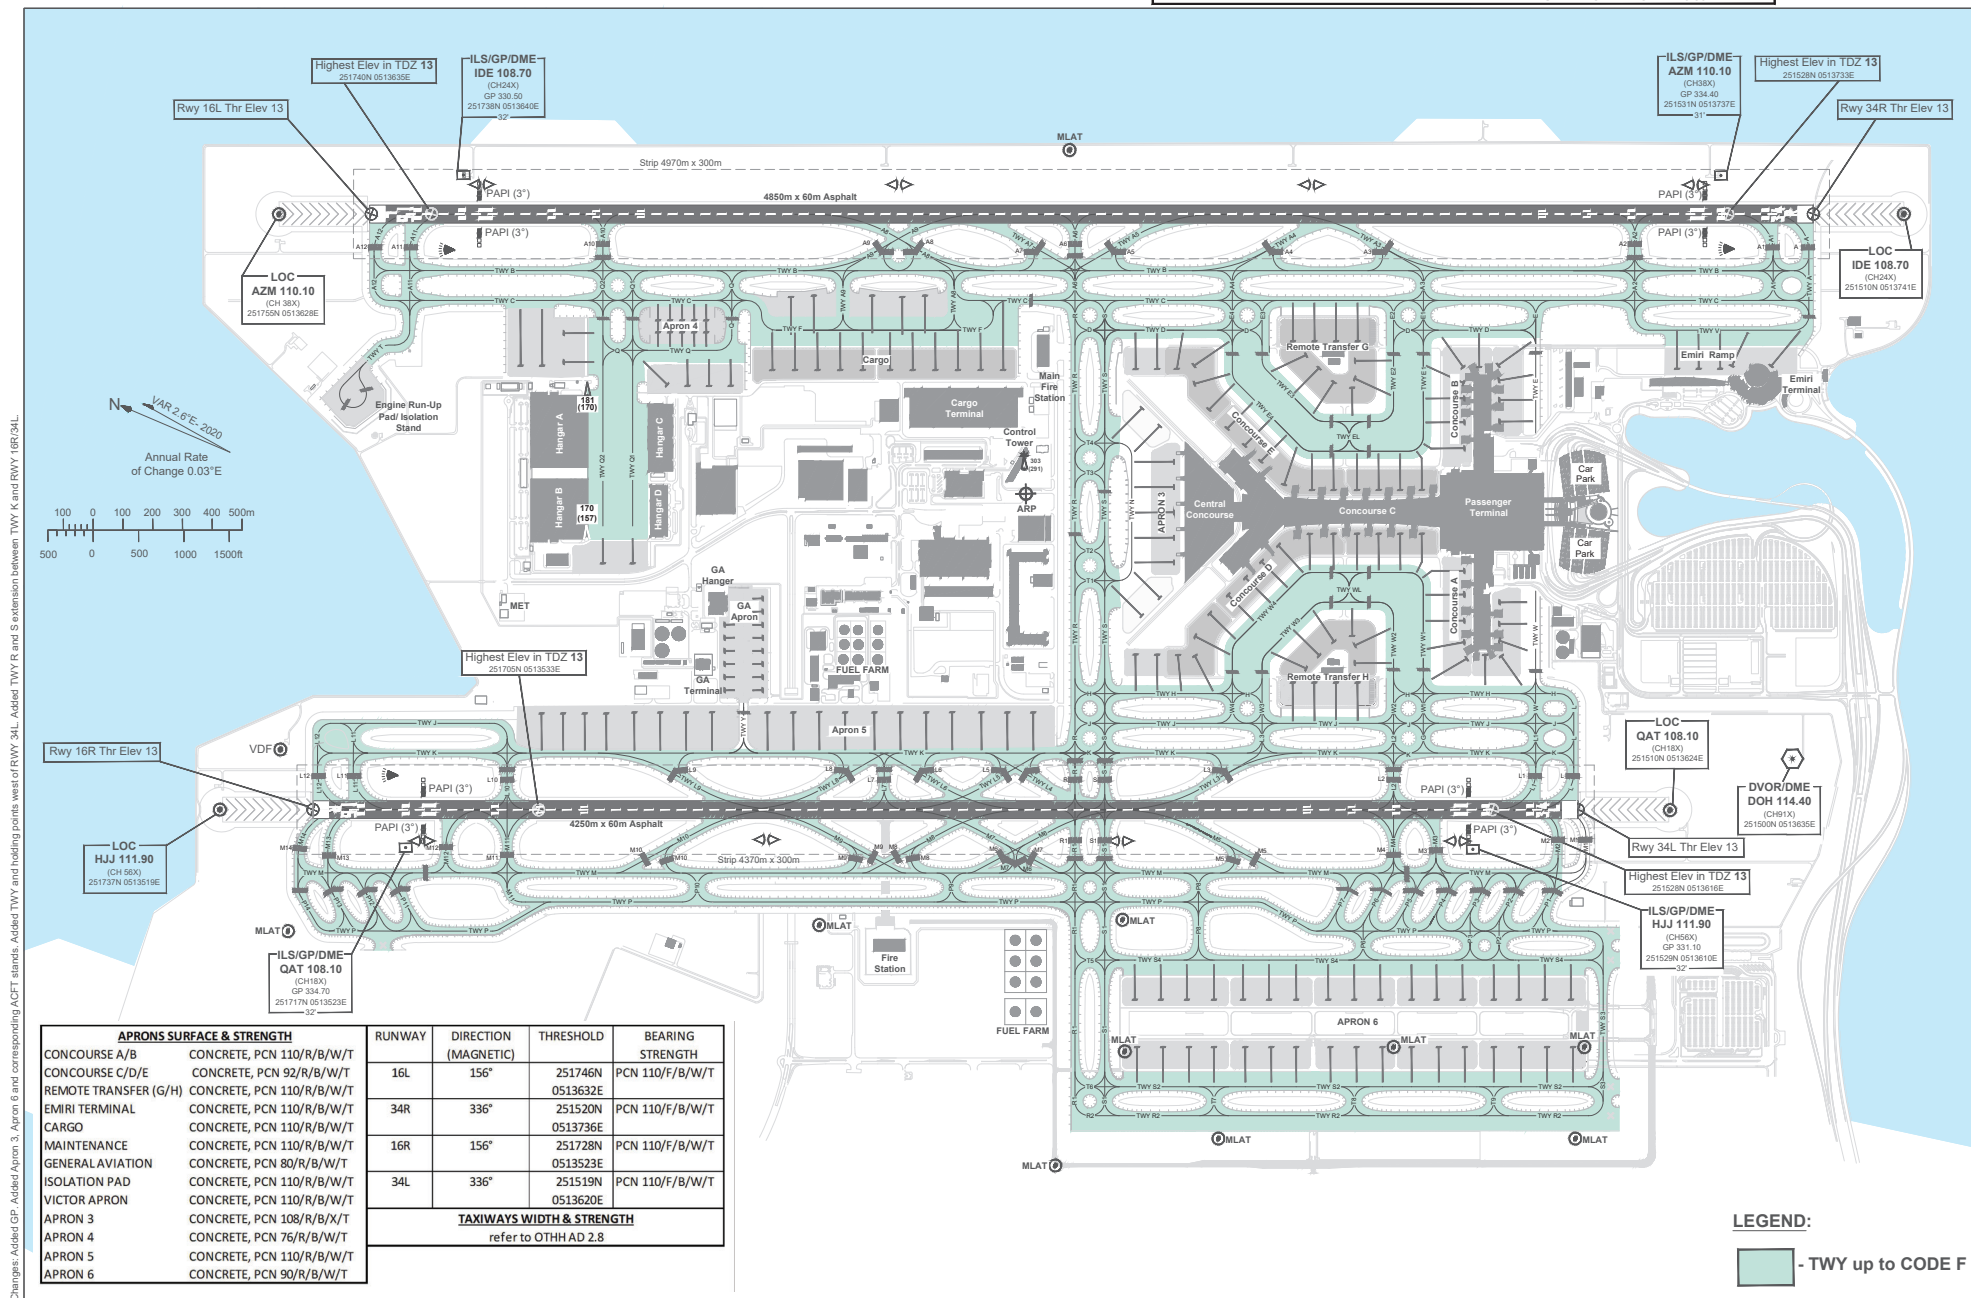



AERODROME
CHART - ICAODISTANCES IN METRES,
ALTITUDES, ELEVATIONS
AND HEIGHTS IN FEET.ARP
251628N
0513630E

AD ELEV 13FT


DOHA APP EAST	124.775 / 120.600	HAMAD CLEARANCE DELIVERY	120.875
DOHA APP WEST	119.725 / 125.125	HAMAD GROUND EAST	120.225 / 121.675
DOHA DIRECTOR EAST	119.40 / 121.125	HAMAD GROUND WEST	118.575 / 121.675
DOHA DIRECTOR WEST	123.875 / 119.225	HAMAD GROUND CENTRAL	118.65 / 121.675
HAMAD TWR EAST	118.525 / 118.225	HAMAD GROUND PLANNER	119.075
HAMAD TWR WEST	118.025 / 118.225	HAMAD GROUND OVERFLOW	118.075
		HAMAD DEPARTURE INFORMATION	126.85

HAMAD Intl.
OTHH


MARKING AIDS RWY 16L/34R AND EXIT TWY / TWY CENTERLINE AND EDGE LIGHTING

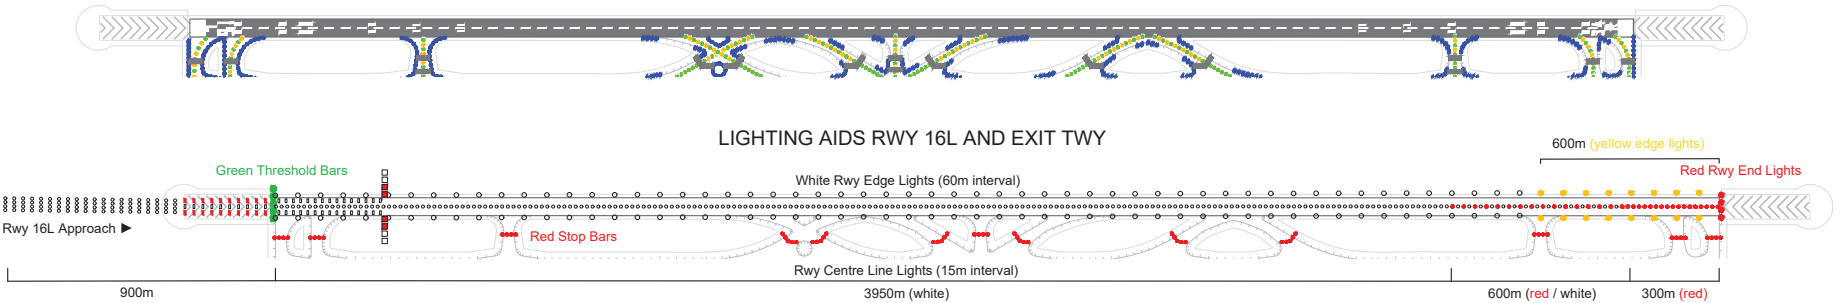


LIGHTING AIDS RWY 34R AND EXIT TWY

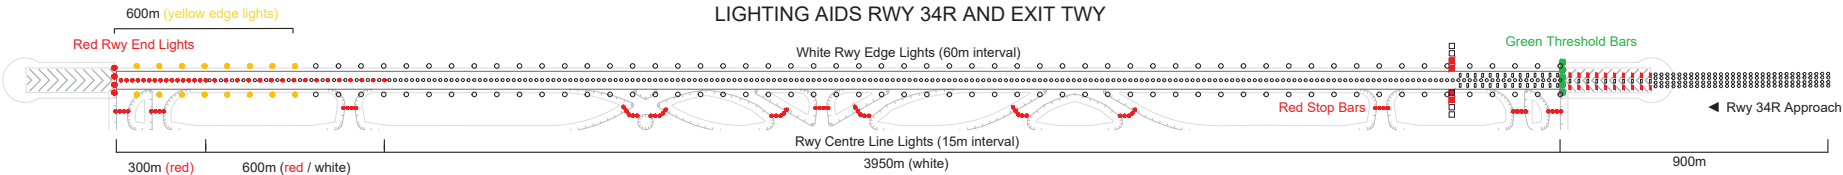

MARKING AIDS RWY 16R/34L AND EXIT TWY / TWY CENTERLINE AND EDGE LIGHTING

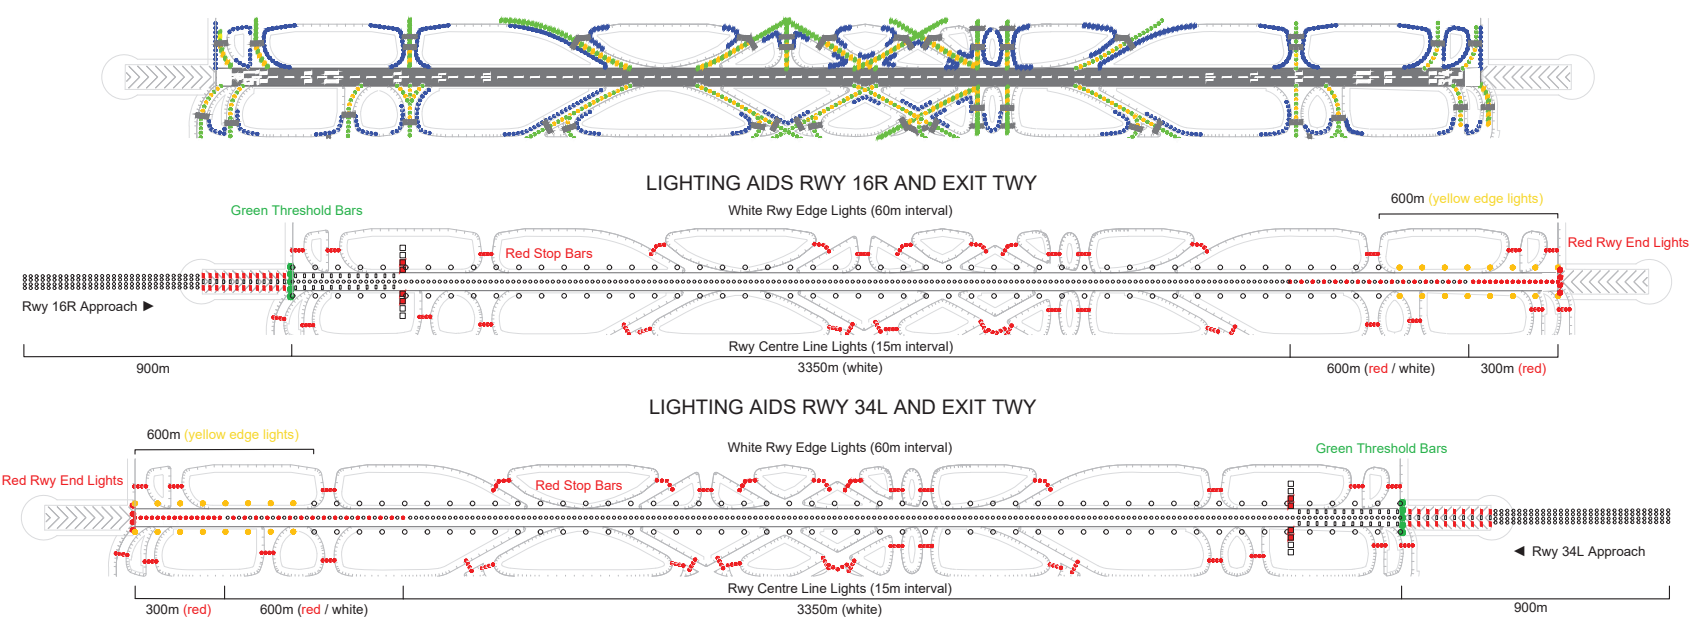

LIGHTING AIDS RWY 34L AND EXIT TWY

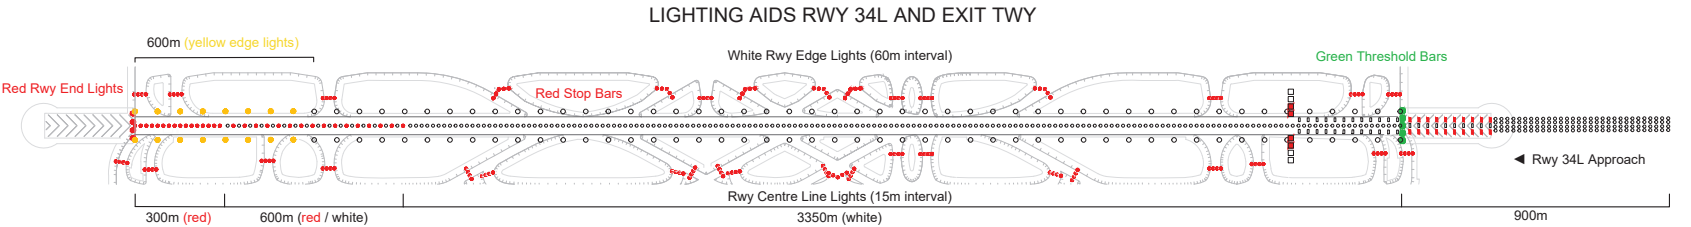

Changes: New TWYs connecting to RWY 16R/34L with corresponding lighting and marking.